

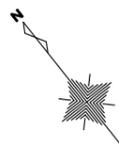


1階平面図 S=1/100

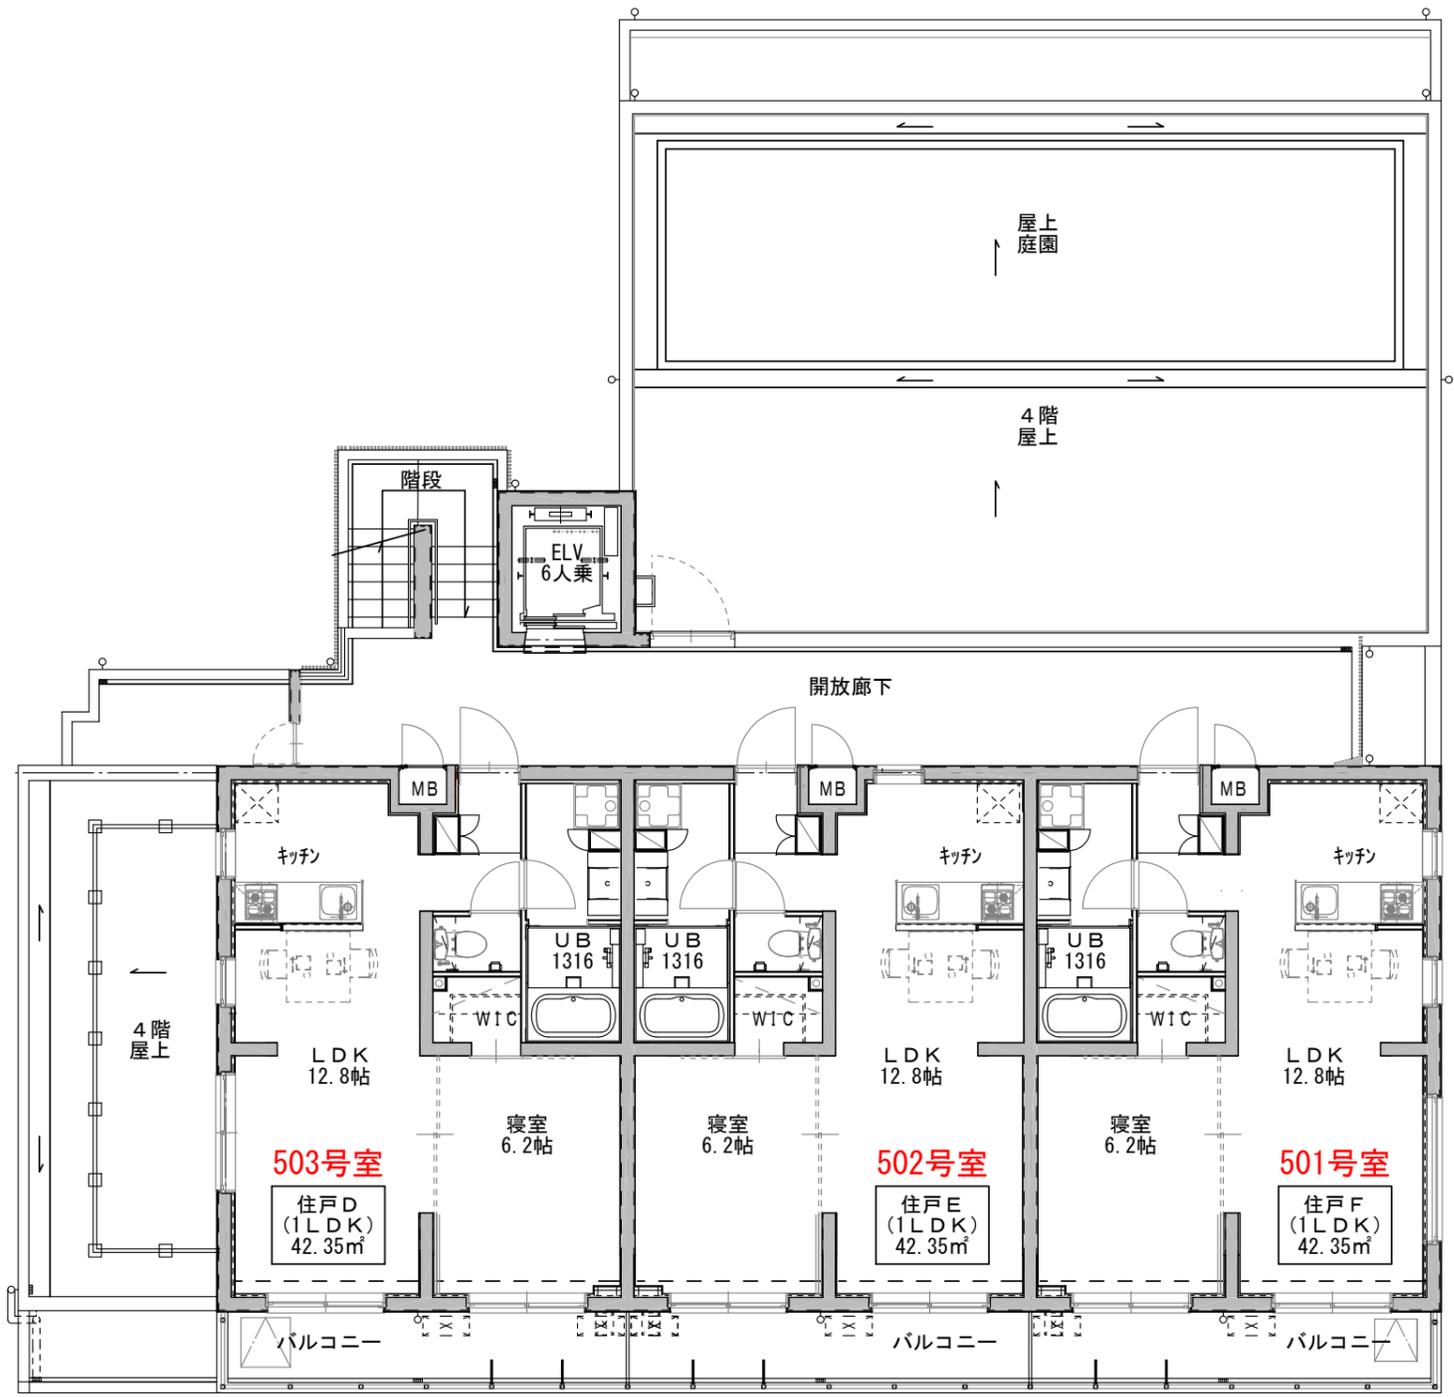

2・3・4階平面図 S=1/100

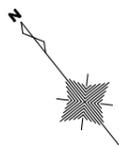

5階平面図 S=1/100