



1階平面詳細図 S=1/60

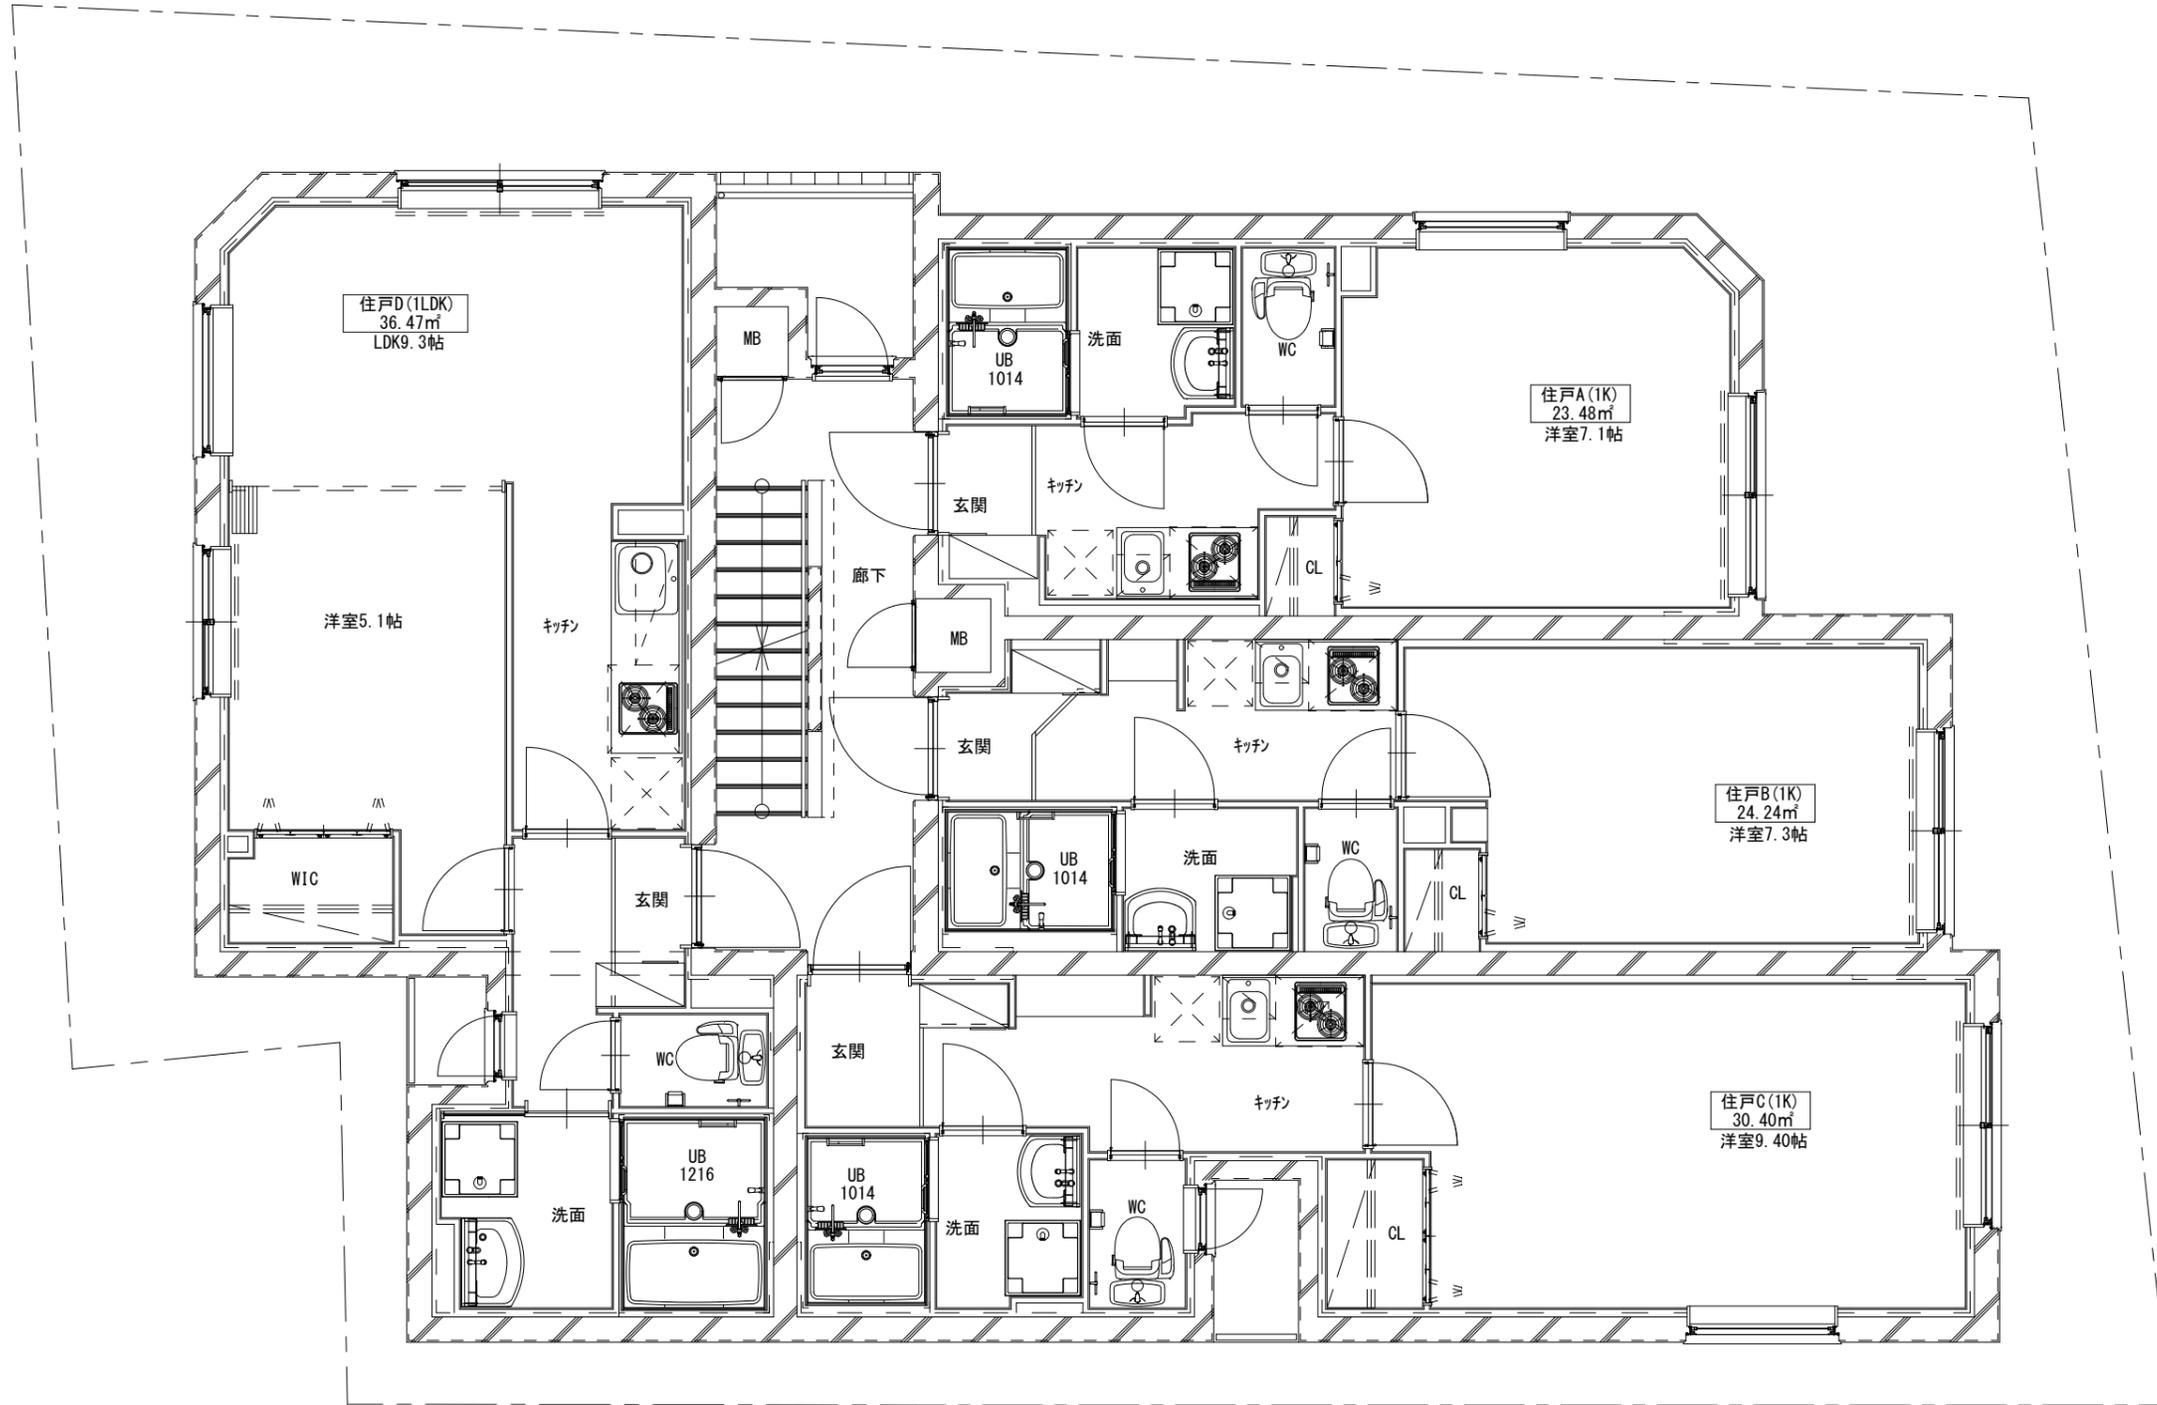

2・3階平面詳細図 S=1/60

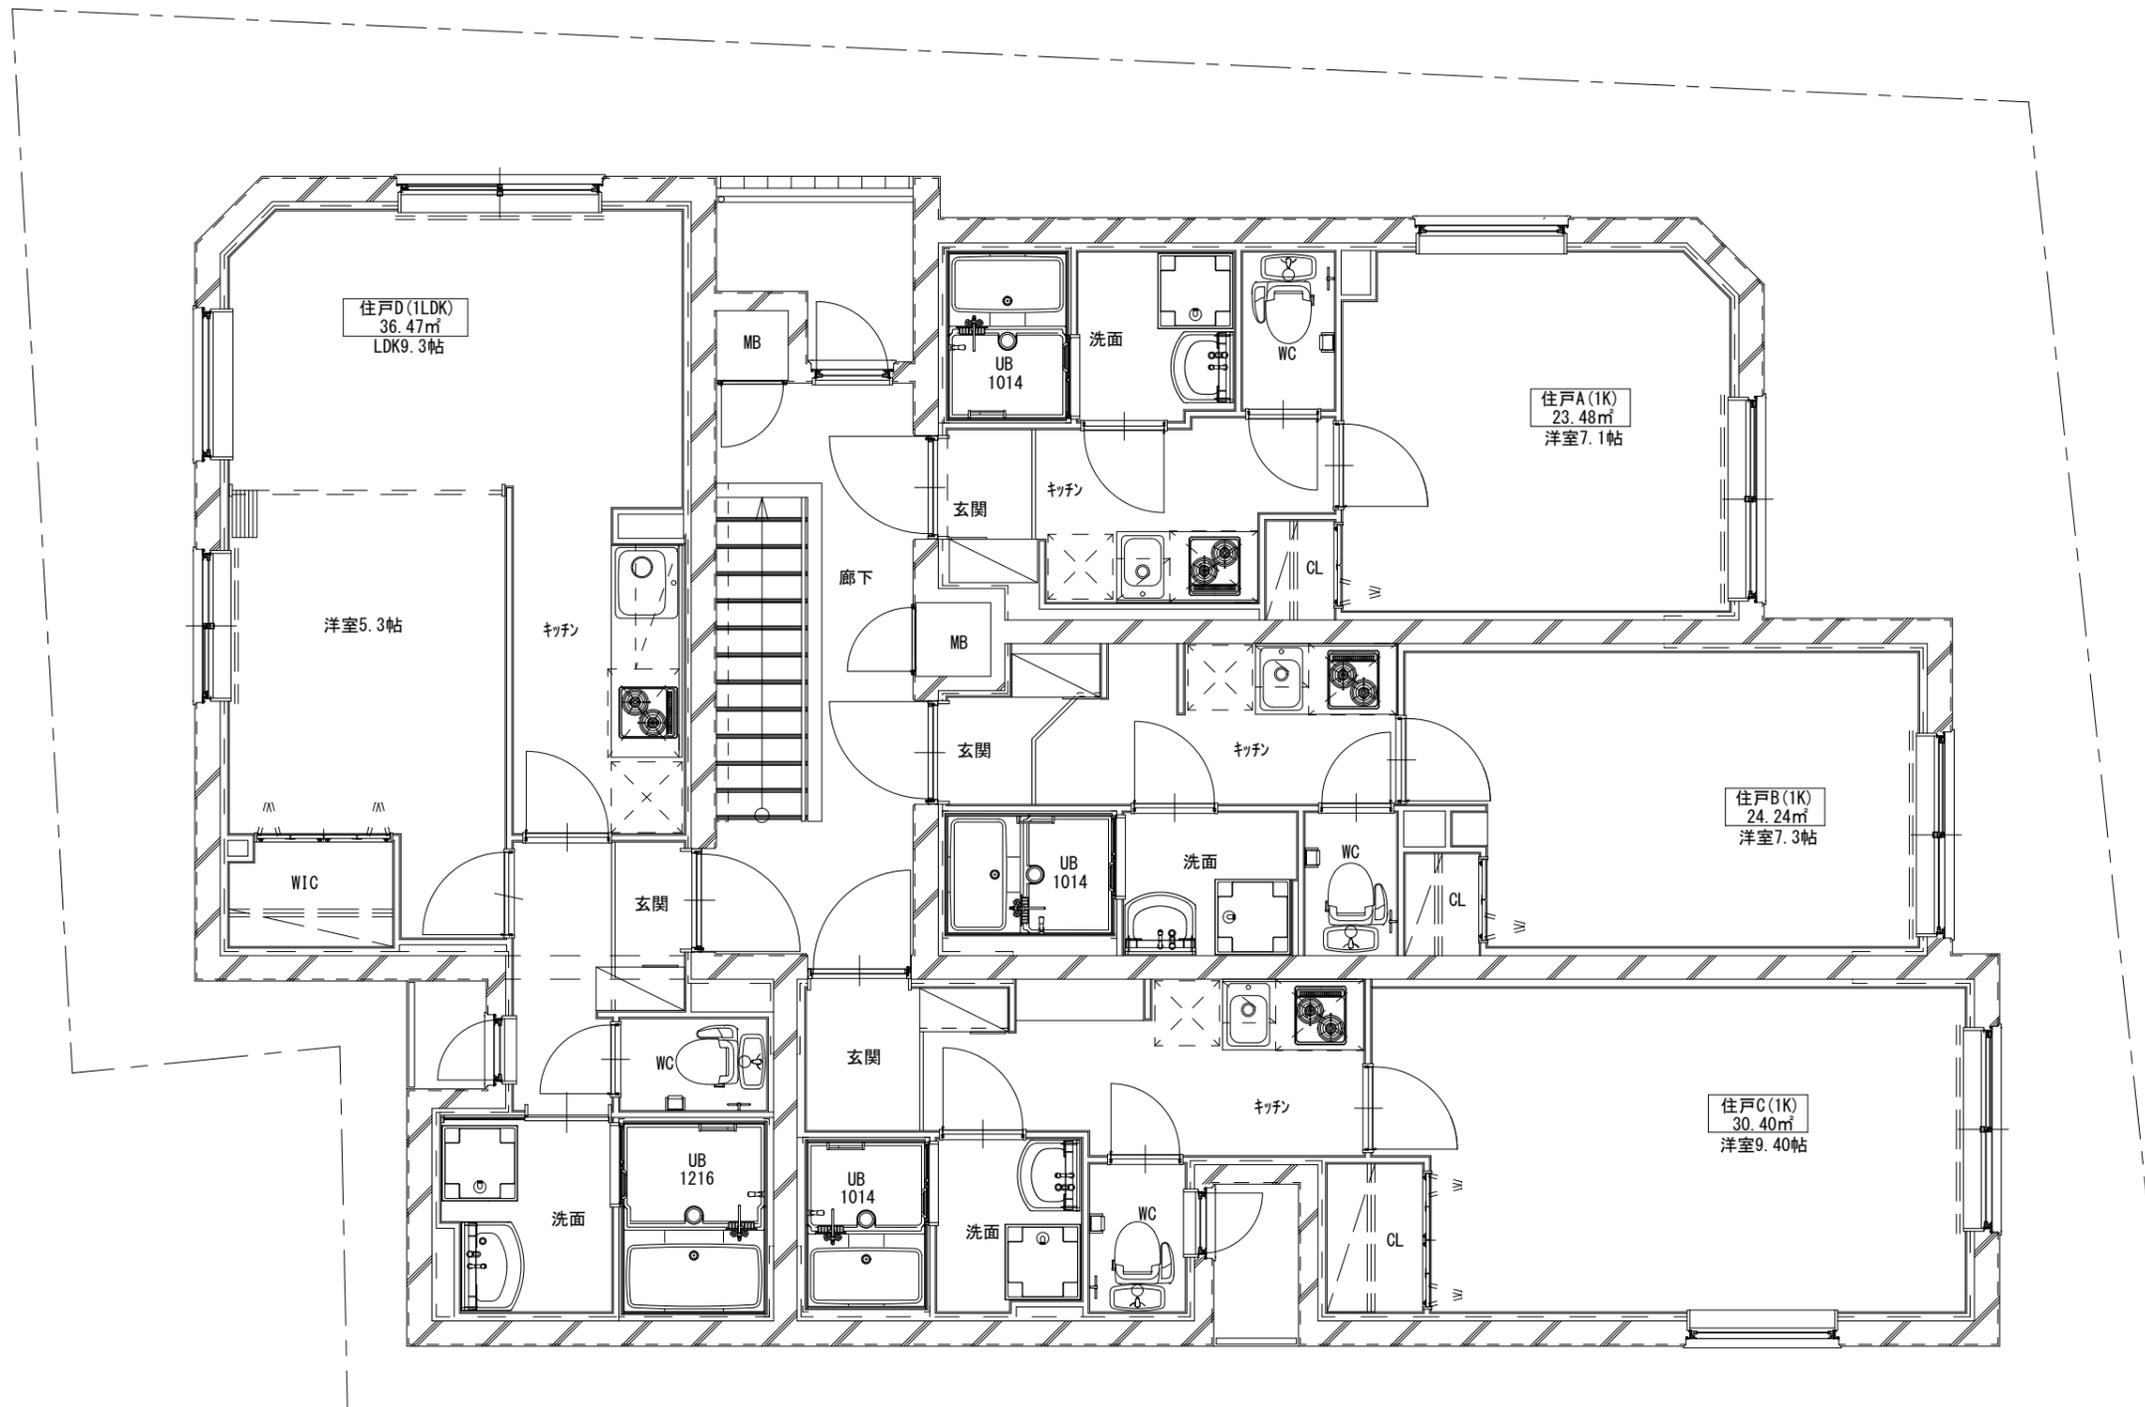

4階平面詳細図 S=1/60